



FAQ

CONSULTANT



AFAQ CONSULTANT
آفاق للاستشارات الهندسية

AFAQ PREQUALIFICATIONS

Contacts

Email: info@afaqconsultants.com

Address: Egypt-Cairo-Cornish Nile


Phone/WhatsApp : 201029219739+

WEBSITE: <https://afaqconsultants.com/>



AFAQ CONSULTANT
أفاق للاستشارات الهندسية

Location

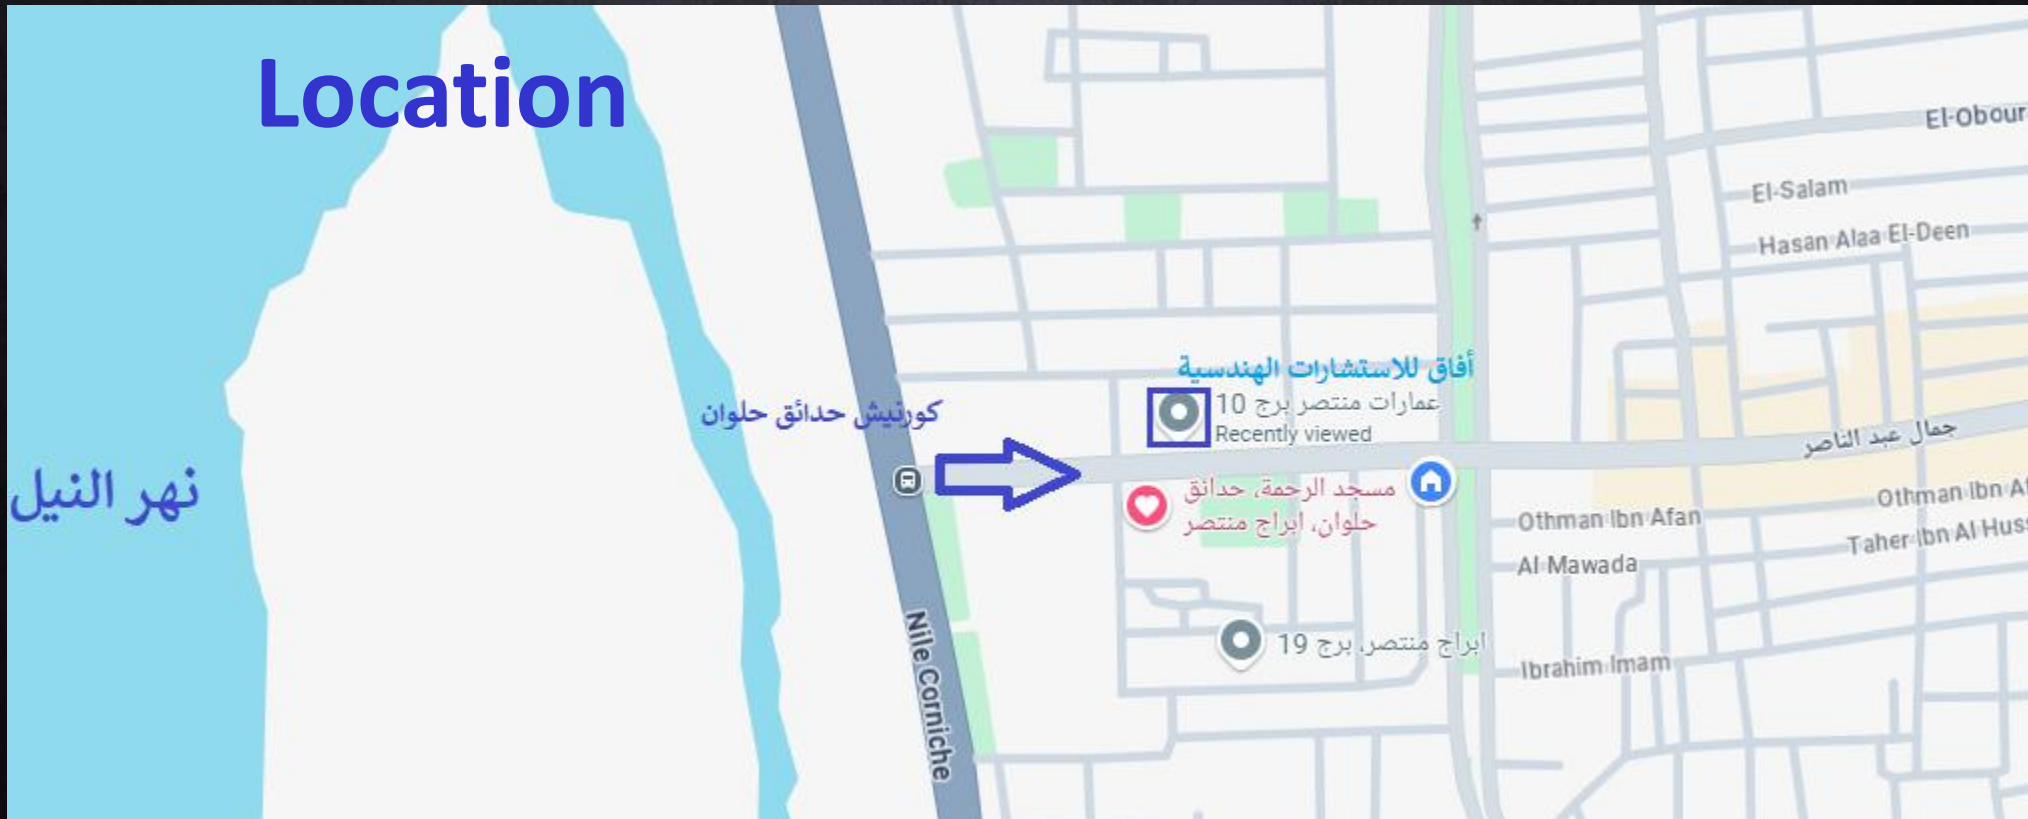



AFAQ CONSULTANT
أفاق للاستشارات الهندسية

PROJECT(28)

Ain Sokhna - INDUSTRIAL PARK

BUILDINGS : B01 + B03 + B11

FACTORIES : 5GW + 3GW

LOCAL HOTEL + SERVICES AREA



SCOPE

BIM / BUILDING / INFRA STRUCTURE
SHOP DRAWINGS

Client



YEAR:
2026

AFAQ ENGINEERING CONSULTANT - EGYPT - CAIRO

Web Site : <https://afaqconsultants.com/> Email: info@afaqconsultants.com

WhatsApp : 201029219739+



AFAQ CONSULTANT
أفاق للاستشارات الهندسية

PROJECT(27) PAVO TOWER(ACUD)



SCOPE MEP DESIGN

Client



**YEAR:
2026**

AFAQ ENGINEERING CONSULTANT - EGYPT - CAIRO

Web Site : <https://afaqconsultants.com/> Email: info@afaqconsultants.com

WhatsApp : 201029219739+



AFAQ CONSULTANT
أفاق للاستشارات الهندسية

**PROJECT(26)
CITY EDGE (ACUD)
61 FEDDAN**



**SCOPE
MEP DESIGN**

Client



**YEAR:
2026**

AFAQ ENGINEERING CONSULTANT - EGYPT - CAIRO

Web Site : <https://afaqconsultants.com/> Email: info@afaqconsultants.com

WhatsApp : 201029219739+



AFAQ CONSULTANT
أفاق للاستشارات الهندسية

PROJECT(25) **Boutique Hotel - Sahl Hasheesh**



SCOPE
MEP DESIGN

Client

MR.
TAREK
EMAM

YEAR:
2026

AFAQ ENGINEERING CONSULTANT - EGYPT - CAIRO


Web Site : <https://afaqconsultants.com/> Email: info@afaqconsultants.com

WhatsApp : 201029219739+



AFAQ CONSULTANT
أفاق للاستشارات الهندسية

PROJECT(24) VILLA 301(ACUD) EAST PAY

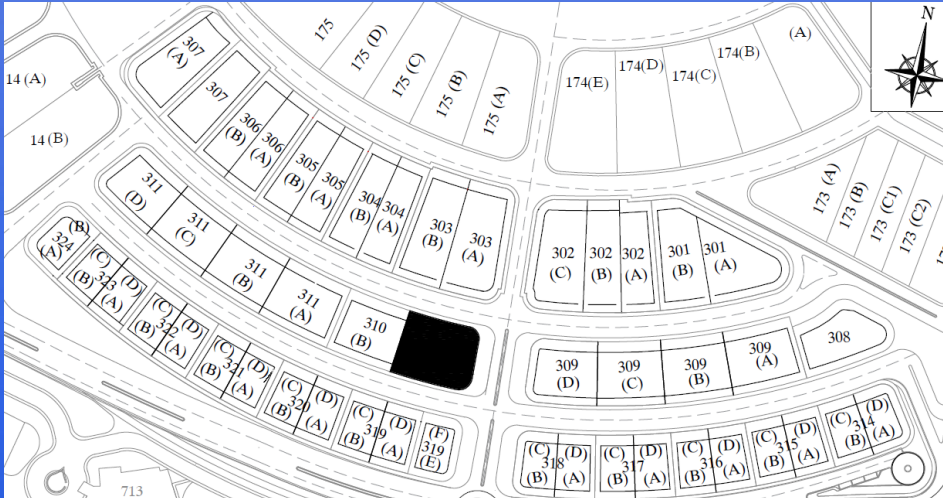

SCOPE MEP DESIGN

Client



**YEAR:
2026**

AFAQ ENGINEERING CONSULTANT - EGYPT - CAIRO


Web Site : <https://afaqconsultants.com/> Email: info@afaqconsultants.com

WhatsApp : 201029219739+



AFAQ CONSULTANT
أفاق للاستشارات الهندسية

PROJECT(23)
VILLA 301(#6 October)
EAST PAY

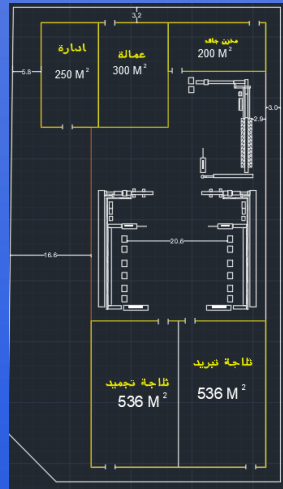

SCOPE
MEP DESIGN

Client



YEAR:
2026

AFAQ ENGINEERING CONSULTANT - EGYPT - CAIRO

Web Site : <https://afaqconsultants.com/> Email: info@afaqconsultants.com

WhatsApp : 201029219739+



AFAQ CONSULTANT
أفاق للاستشارات الهندسية

PROJECT(22) Capritage Helwan



**SCOPE
BUILDING / INFRA STRUCTURE
SHOP DRAWINGS**

Client



**YEAR:
2026**

AFAQ ENGINEERING CONSULTANT - EGYPT - CAIRO

Web Site : <https://afaqconsultants.com/> Email: info@afaqconsultants.com

WhatsApp : 201029219739+



AFAQ CONSULTANT
أفاق للاستشارات الهندسية

PROJECT(21)
Petrified Forest (Cairo)
مشروع الغابات المتحجرة



الغابات المتحجرة

SCOPE
INFRA STRUCTURE
SHOP DRAWINGS

Client



YEAR:
2025

AFAQ ENGINEERING CONSULTANT - EGYPT - CAIRO

Web Site : <https://afaqconsultants.com/> **Email:** info@afaqconsultants.com

WhatsApp : 201029219739+



AFAQ CONSULTANT
أفاق للاستشارات الهندسية

PROJECT(20) AL MASAR 1 - ACUD



**SCOPE
INFRA STRUCTURE
SHOP DRAWINGS**

Client



YEAR: 2025

AFAQ ENGINEERING CONSULTANT - EGYPT - CAIRO

Web Site : <https://afaqconsultants.com/> Email: info@afaqconsultants.com

WhatsApp : 201029219739+



AFAQ CONSULTANT
أفاق للاستشارات الهندسية

PROJECT(19) **October Garden Compound +** **Mixed Use**



SCOPE **DESIGN**

Client



YEAR: **2025**

AFAQ ENGINEERING CONSULTANT - EGYPT - CAIRO

Web Site : <https://afaqconsultants.com/> **Email:** info@afaqconsultants.com

WhatsApp : 201029219739+



AFAQ CONSULTANT
أفاق للاستشارات الهندسية

PROJECT(18) **Olaya Tower – Riyadh + Mixed Use**



SCOPE
DESIGN

Client



YEAR:
2025

AFAQ ENGINEERING CONSULTANT - EGYPT - CAIRO

Web Site : <https://afaqconsultants.com/> **Email:** info@afaqconsultants.com

WhatsApp : 201029219739+



AFAQ CONSULTANT
أفاق للاستشارات الهندسية

PROJECT(17) NEW FACTORY (Obour City)



SCOPE TECHNICAL OFFICE

Client



**YEAR:
2025**

AFAQ ENGINEERING CONSULTANT - EGYPT - CAIRO

Web Site : <https://afaqconsultants.com/> Email: info@afaqconsultants.com

WhatsApp : 201029219739+



AFAQ CONSULTANT
أفاق للاستشارات الهندسية

PROJECT(16) **Nefertari MALL(Obour City)**



SCOPE
TECHNICAL OFFICE

Client



YEAR:
2025

AFAQ ENGINEERING CONSULTANT - EGYPT - CAIRO

Web Site : <https://afaqconsultants.com/> **Email:** info@afaqconsultants.com

WhatsApp : 201029219739+



AFAQ CONSULTANT
آفاق للإستشارات الهندسية

PROJECT(15) Al-Kharafi Residential and Commercial Complex - Saudi Arabia



Client: CEC
Scope: S.D (Infrastructure + Buildings)

مجمع الخرافي التجاري

OMRANIA DRAWING REFERENCE						
SBARC-OMR-PO-CD-MS-DWG-CIV-0500						
MAIN CONTRACTOR						
 Mohamed Abdulmohsin Al-Kharafi & Sons For General Trading, General Contracting And Industrial Structures W.L.L. P.O.Box 886 Safat, 13009 Kuwait Tel # 965-24813622 / 25, Fax # 24811961-24813740						
DESIGN DEVELOPMENT CONSULTANT						
 دار اندلس هندسة واستشارات CONSULT						
P.O. Box 22412, Safat 13085 Kuwait T +965 22872600 F +965 22872699 www.daralandalus.com						
FACILITIES/BUILDING:						
MASTER PLAN						
DRAWING TITLE:						
WET SERVICES SANITARY SEWER NETWORK -SITE PLAN GENERAL ARRANGEMENT						
SCALE 1:1000 AT A0						
PROJECT ID	FACILI. BLDG.	ORIG.	DISC.	DOC. TYPE	SERIAL NUMBER	REV.
CHV	MP	GC	SSN	DWG	0101	1

SCOPE
TECHNICAL OFFICE – REVIT -
BIM

Client



YEAR:
2025

AFAQ ENGINEERING CONSULTANT - EGYPT - CAIRO

Web Site : <https://afaqconsultants.com/> **Email:** info@afaqconsultants.com

WhatsApp : 201029219739+



AFAQ CONSULTANT
أفاق للاستشارات الهندسية

PROJECT(14) **Salalah Boulevard Municipal** **Entertainment Center - Sultanate of**



SCOPE
DETAILED DESIGN- REVIT -
BIM

Client



YEAR: **2024**

AFAQ ENGINEERING CONSULTANT - EGYPT - CAIRO

Web Site : <https://afaqconsultants.com/> Email: info@afaqconsultants.com

WhatsApp : 201029219739+



AFAQ CONSULTANT
أفاق للاستشارات الهندسية

PROJECT(13)

New Sewage Treatment Plant is not mentioned in the context of ADNOC (Abu Dhabi National Oil Company)



SCOPE FINAL DESIGN REPORT

Client



AMG AL AMAR Consulting Group S.A.
مجموعة العمار الاستشارية ش.م.م.

**YEAR:
2024**

AFAQ ENGINEERING CONSULTANT - EGYPT - CAIRO

Web Site : <https://afaqconsultants.com/> **Email:** info@afaqconsultants.com

WhatsApp : 201029219739+



AFAQ CONSULTANT
أفاق للإستشارات الهندسية

PROJECT(12) **Downtown Residential** **Zaid City**



SCOPE **Mechanical - Electrical Design Package**

Client



YEAR: **2024**

AFAQ ENGINEERING CONSULTANT - EGYPT - CAIRO

Web Site : <https://afaqconsultants.com/> Email: info@afaqconsultants.com

WhatsApp : 201029219739+



AFAQ CONSULTANT
أفاق للاستشارات الهندسية

PROJECT(11) Multi Projects

PROJECTS WITH QHSSE PLATFORM		
SN	Scope	Project
1	- DESIGN VERIFICATIONS - AS BUILT - FINAL REPORTS FOR ENHANCE MEP WORKS	
2	- DESIGN VERIFICATIONS - FIRE SAFETY CALCULATIONS - FINAL REPORTS FOR ENHANCE FIRE & ELECTRICAL	
3	- DESIGN VERIFICATIONS - AS BUILT - FINAL REPORTS FOR ENHANCE MEP WORKS	
4	- DESIGN VERIFICATIONS - FIRE SYSTEM REDESIGN	

SCOPE

Mechanical - Electrical Design Package

Client QHSSE PLATFORM



**YEAR:
2022:2025**

AFAQ ENGINEERING CONSULTANT - EGYPT - CAIRO

Web Site : <https://afaqconsultants.com/> Email: info@afaqconsultants.com

WhatsApp : 201029219739+



AFAQ CONSULTANT
أفاق للاستشارات الهندسية

PROJECT(10)

Main Consultant: BAYTUR

Project Description: 4 Towers & 2



SCOPE

**MEP Design review + Shop Drawings
"Revit"**

Client



**YEAR:
2023**

AFAQ ENGINEERING CONSULTANT - EGYPT - CAIRO

Web Site : <https://afaqconsultants.com/> Email: info@afaqconsultants.com

WhatsApp : 201029219739+



AFAQ CONSULTANT
أفاق للاستشارات الهندسية

PROJECT(9)

Cairo Airport – Terminal 2 & 3 &



SCOPE

Fire Alarm Design & Technical Support

Client



شركة ميناء القاهرة الجوي
Cairo Airport Company

Honeywell

YEAR:

2022:2025

AFAQ ENGINEERING CONSULTANT - EGYPT - CAIRO

Web Site : <https://afaqconsultants.com/> **Email:** info@afaqconsultants.com

WhatsApp : 201029219739+



AFAQ CONSULTANT
أفاق للاستشارات الهندسية

PROJECT(8)
DATA CENTER (AL SOKHNA ROAD)
Consultant: Shaker



SCOPE
MEP Design & Technical Support

Client



YEAR:
2023:2024

AFAQ ENGINEERING CONSULTANT - EGYPT - CAIRO

Web Site : <https://afaqconsultants.com/> Email: info@afaqconsultants.com

WhatsApp : 201029219739+




AFAQ CONSULTANT
أفاق للاستشارات الهندسية

PROJECT(7) **Business Admin. Institute**



SCOPE
MEP Detailed Design

Client

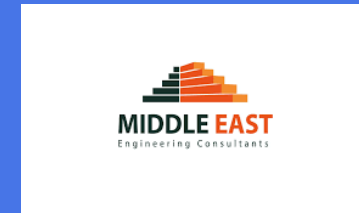

YEAR: **2023:2024**

AFAQ ENGINEERING CONSULTANT - EGYPT - CAIRO

Web Site : <https://afaqconsultants.com/> **Email:** info@afaqconsultants.com

WhatsApp : 201029219739+




AFAQ CONSULTANT
أفاق للإستشارات الهندسية

PROJECT(6) Nursing Institute



SCOPE MEP Detailed Design

Client

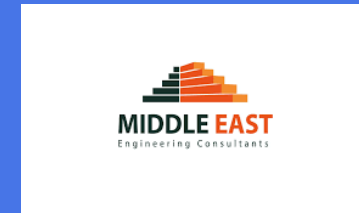

YEAR:
2023:2024

AFAQ ENGINEERING CONSULTANT - EGYPT - CAIRO

Web Site : <https://afaqconsultants.com/> **Email:** info@afaqconsultants.com

WhatsApp : 201029219739+



AFAQ CONSULTANT
أفاق للاستشارات الهندسية

PROJECT(5) **KASRAWY Car Showroom in Abu**



SCOPE
MEP Design & Technical Support &
Supervision

Client



YEAR: **2022:2023**

AFAQ ENGINEERING CONSULTANT - EGYPT - CAIRO

Web Site : <https://afaqconsultants.com/> **Email:** info@afaqconsultants.com


WhatsApp : 201029219739+



AFAQ CONSULTANT
أفاق للاستشارات الهندسية

PROJECT(4)

**MOPCO (Misr Company for Fertilizers
Production)**

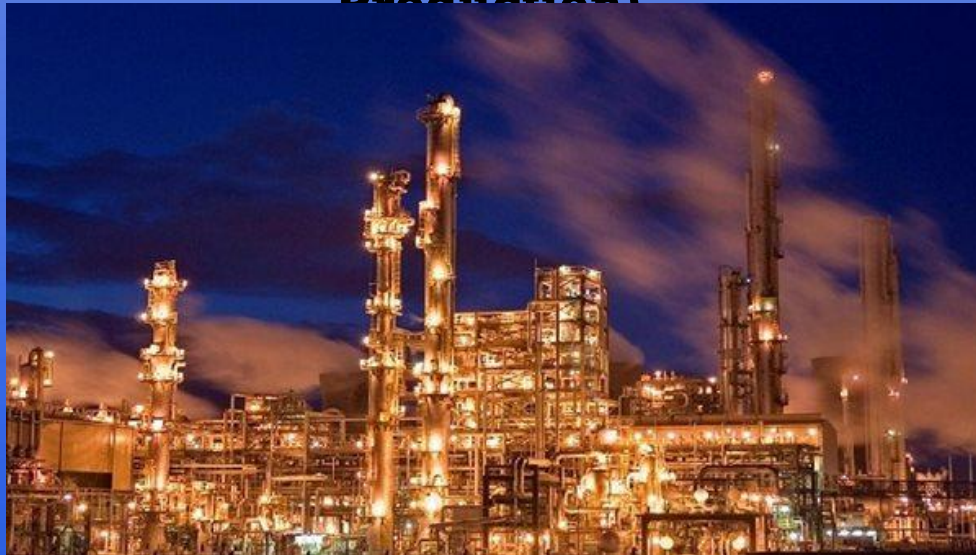

SCOPE

**Lightning Protection Design & Technical
Support**

Client



**YEAR
2021**

AFAQ ENGINEERING CONSULTANT - EGYPT - CAIRO

Web Site : <https://afaqconsultants.com/> Email: info@afaqconsultants.com

WhatsApp : 201029219739+



AFAQ CONSULTANT
أفاق للاستشارات الهندسية

PROJECT(3)

King Fahd University of Petroleum &



SCOPE

MEP Design & Technical Support

Client



YEAR
2021

AFAQ ENGINEERING CONSULTANT - EGYPT - CAIRO

Web Site : <https://afaqconsultants.com/> Email: info@afaqconsultants.com

WhatsApp : 201029219739+



AFAQ CONSULTANT
أفاق للاستشارات الهندسية

PROJECT(2)

MUST - Misr University for Science & Technology



SCOPE

Electrical Design & Supervision & Technical Support

Client



YEAR
2020

AFAQ ENGINEERING CONSULTANT - EGYPT - CAIRO

Web Site : <https://afaqconsultants.com/> Email: info@afaqconsultants.com

WhatsApp : 201029219739+



AFAQ CONSULTANT
أفاق للاستشارات الهندسية

PROJECT(1) **Marsa Baghush North Coast**



SCOPE
Electrical Design & Supervision & Technical Support

Client



YEAR
2020 - 2023

AFAQ ENGINEERING CONSULTANT - EGYPT - CAIRO

Web Site : <https://afaqconsultants.com/> Email: info@afaqconsultants.com

WhatsApp : 201029219739+

OTHER PROJECTS PROJECTS BEFORE 2020

PROJECTS GENERAL SCOPE

- 1. DESIGN / DESIGN REVIEW**
- 2. SHOP DRAWING**
- 3. SUPERVISION / ASBUILT**
- 4. EXISTING BUILDINGS REPORTS**
- 5. DRAWINGS CONSULTANT
APPROVAL**
- 6. FIRE SYSTEM REPORTS**



AFAQ CONSULTANT
أفاق للاستشارات الهندسية

AFAQ ENGINEERING CONSULTANT - EGYPT - CAIRO

Web Site : <https://afaqconsultants.com/> Email: info@afaqconsultants.com

WhatsApp : 201029219739+



جمهورية مصر العربية
وزارة المالية
مصلحة الضرائب المصرية



فردى

حلوان/٠٠٠

افاق للاستشارات الهندسية

حامد بركات ابراهيم العوضى

٢٣ ابراج منتصر محافظه القاهره

الانشطة المعمارية والهندسية و الاستشارات الفنية المتصلة بذلك




كود النشاط 7110

بدء النشاط : ٢٠٢٣/١١/١٢

٢٠٢٨/١١/١٩

٢٠٢٣/١١/٢٠

4483486268346217

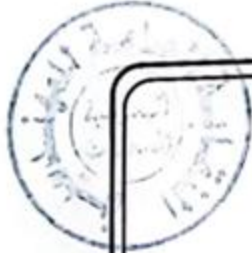

الهيئة العامة للمهنة

سجل مهندس إستشاري

١١/٤٩
٢٠٢٤

إسم المهندس الإستشاري: خالد بركات إبراهيم العوفي

رقم القيد:

رقم إستشاري:

الشعبة: كم. باج

رقم السجل:

تاريخ إستخراجه: ١١/٤٩ - ٢٠٢٤ م

عدد النسخ:

١١/٤٩ - ٢٠٢٤ م

شهادة مهندس استشاري

بعد الإطلاع على قرار السيد المهندس / وزير الري رقم ١٦٨٤ لسنة ١٩٧٢ في شأن إنشاء سجل المهندسين الاستشاريين وعلي اعتماد اللجنة العليا للمهندسة الاستشارية بجلسة ٢٠٢٣/١٢/٠٥ والجلس الأعلى بتاريخ ٢٠٢٣/١٢/٠٩ للأعمال التي قام بها المهندس صاحب هذه الشهادة وفقاً لما جاء بالمادتين ٢، ٣ من القرار الوزاري المشار إليه وما تضمنه من بنود، فقد أعطيت هذه الشهادة إلى :-

السيد المهندس / حامد بركات ابراهيم العوضى . عضو القابة رقم : [REDACTED] شعبة الهندسة الكهربائية باعتباره

مهندساً استشارياً تحت رقم [REDACTED] في مجال :- (الأعمال الكهربائية للمنشآت / شبكات توزيع الكهرباء الداخلية)

الأمين العام


٢٠٢٣/١٢/١٦
مهندس / محمود حامد عرفات



القاهرة في : ٢٠٢٣/١٢/١٣



CERTIFICATE OF A CONSULTANT ENGINEER

Whereas the Decree of the Minister of Irrigation No. 1684/1972 providing for the establishment of the Consultant Engineers Registration Book and the establishment of the Supreme Consulting Engineering Committee on 05/12/2023 and Council Supreme on 09/12/2023 of the works carried out by the Engineer, holder of the present Certificate, according to articles 2 & 3 of the above mentioned Ministerial Decision and its other items the present Certificate has been delivered to :-

Engineer / **Hamed Barakat Ibrahim Elawady**. Member of the syndicate No:- [REDACTED]
Consultant Engineer No :- [REDACTED] Engineering Branch: Electrical in his capacity as Consultant Engineer in the Field of :-

{ Electrical Installation Of Buildings /
ELECTRICAL DISTRIBUTION NETWORKS }

GENERAL SECRETARY

H. H. Arafat
Eng. / **MAHMOUD HAMID ARAFAT**

Cairo in: 13/12/2023



نقابة المهندسين

مهندس إستشاري: حامد بركات إبراهيم العوضى

العضوية: ١٢/٣٠٠٧٦٧٨/١٩٩٣/١

الشعبة: كهرباء



نقابة
المهندسين

المجال: الاعمال الكهربائية للمنشآت (شبكات توزيع
الكهرباء الداخلية)

رقم الاستشاري: ٠٤٠١٥٧٥

الرقم القومي: ٢٦٩٠٧٣٠١١٠٠٠٣٩

نقيب المهندسين

حتى نهاية عام
٢٠٢٤

الأمين العام

م. طارق النبراوي

م. محمود حامد صرقات



Egypt Syndicate of Engineers
www.eea.org.eg

بطاقة إستشاري